


Staffroom/toilets

## Emergency Evacuation Procedure

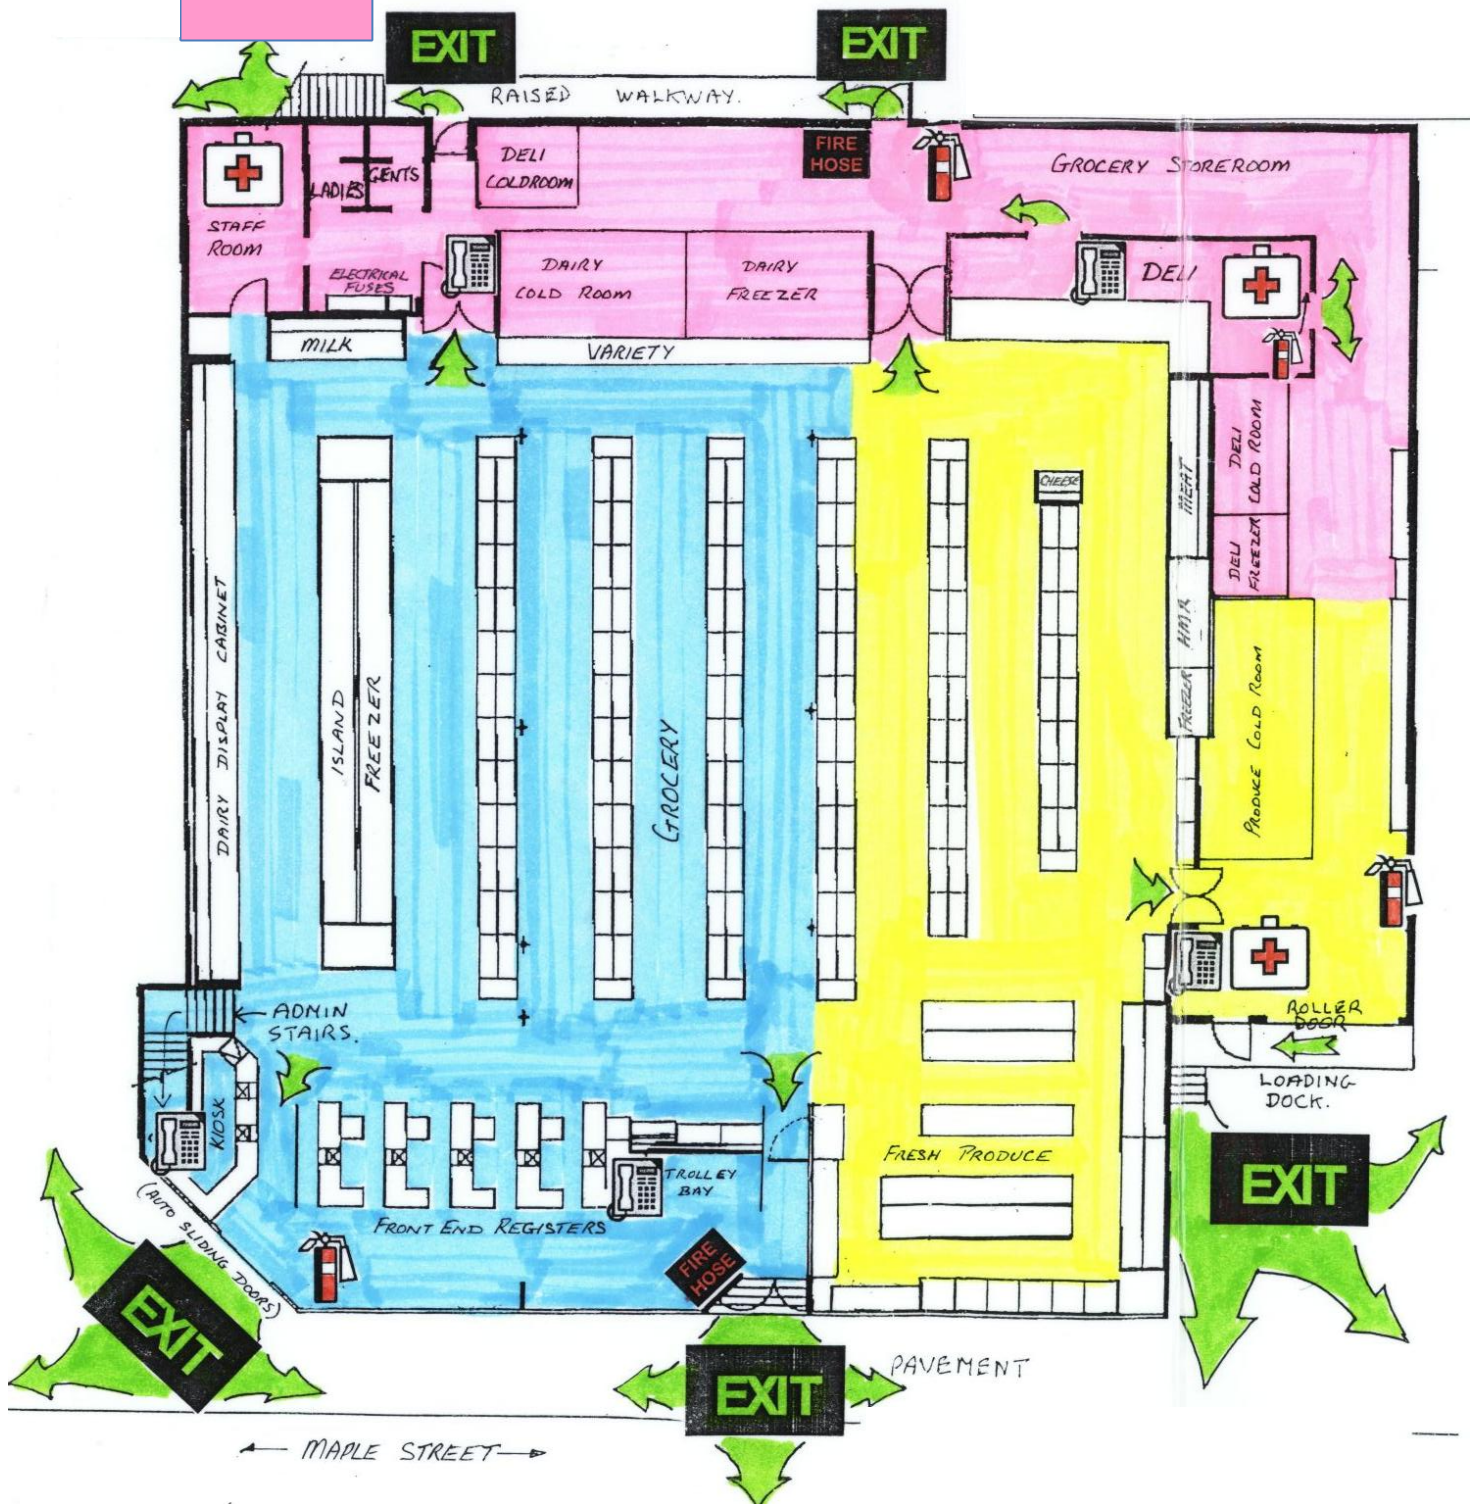

Deli

Front End

Produce

Exits

Fire Hoses/Extinguishers

### LEGEND



First Aid Kit



Fire Extinguisher



Telephone